



# PROPOSED LAYOUT PLAN FOR AMITY ESTATE IBADAN AT EJIOKU, ALONG IBADAN/TWO ROAD, IBADAN, LAGELU LOCAL GOVERNMENT AREA, OYO STATE, NIGERIA.

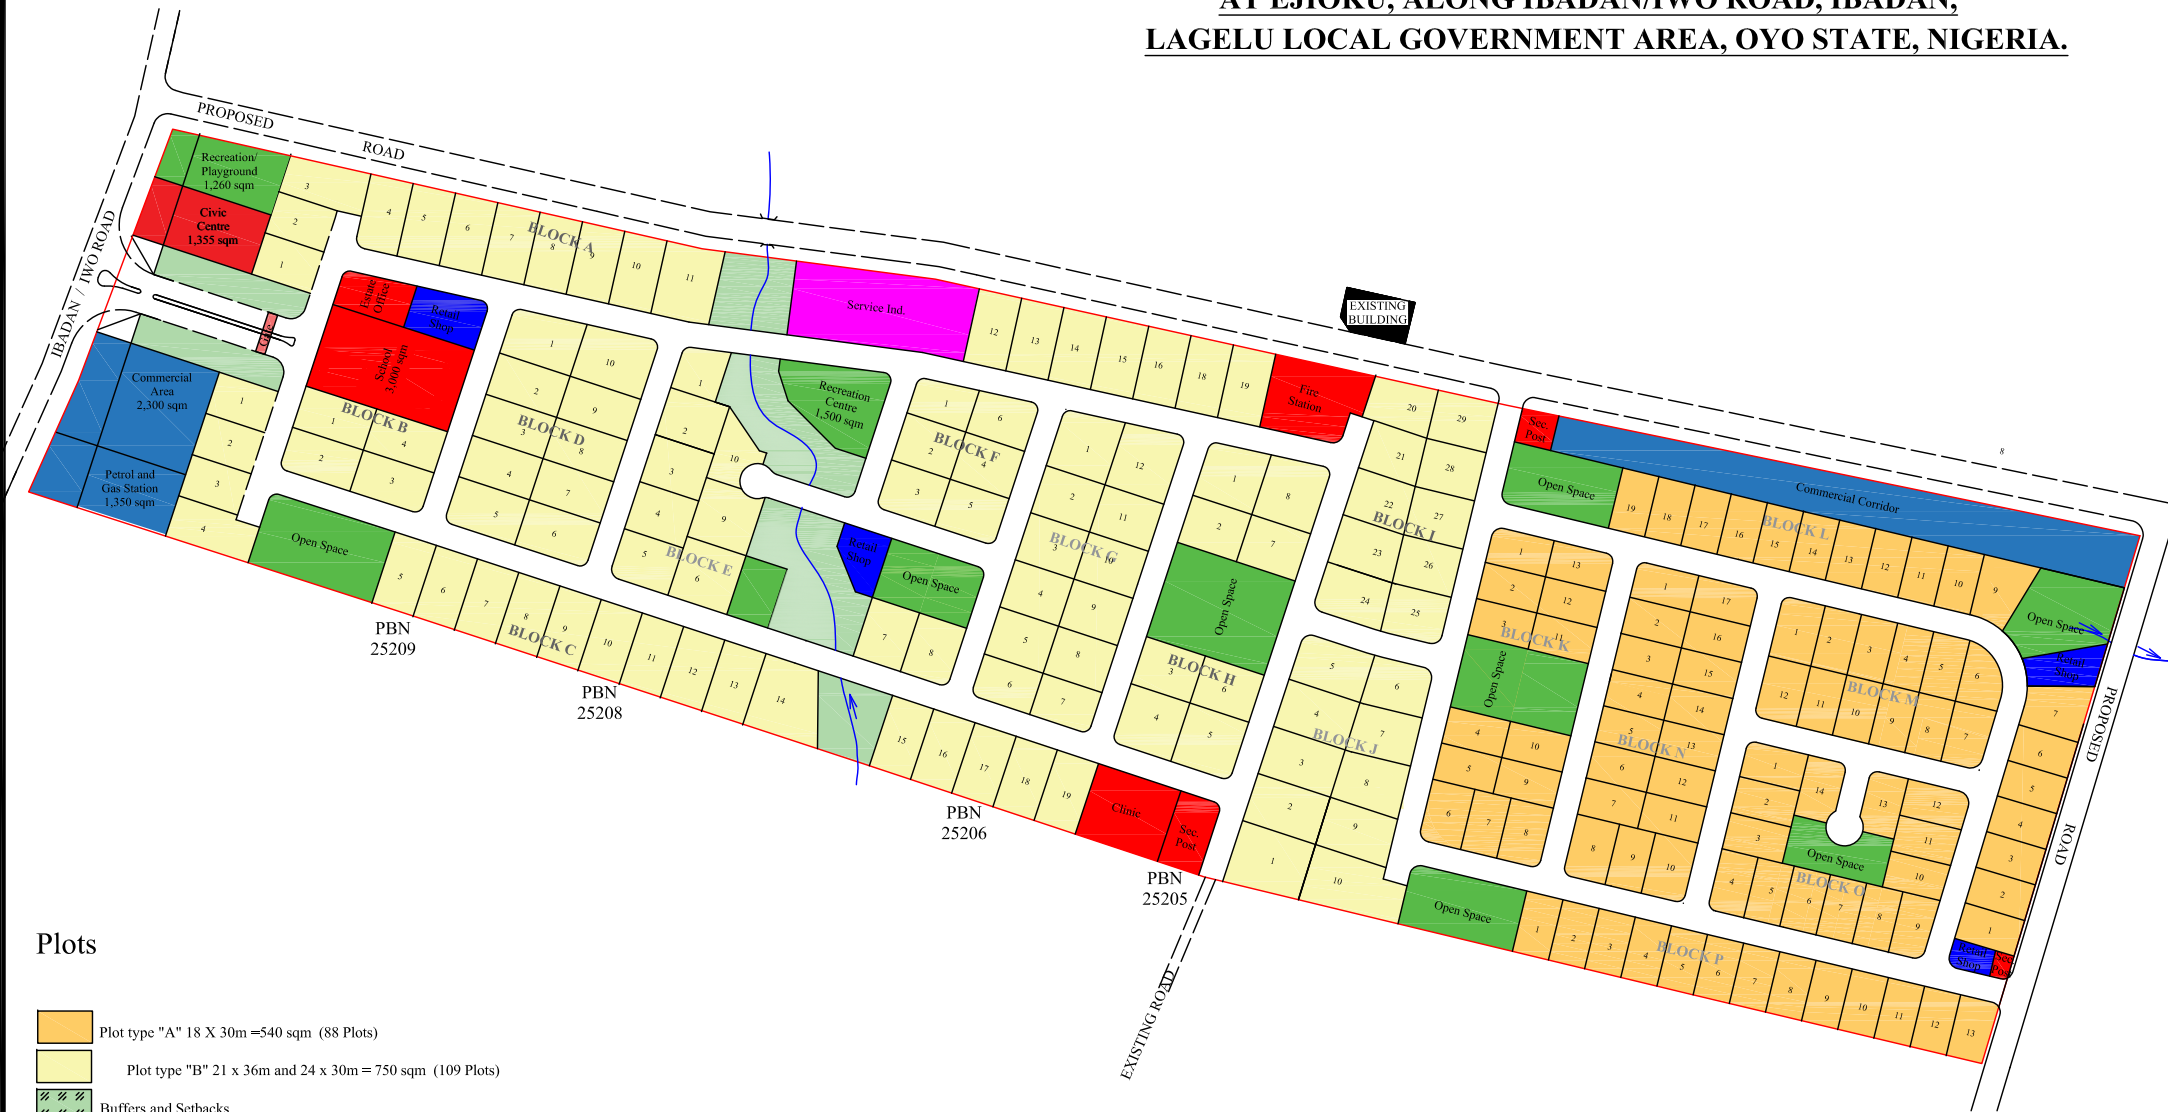

## Plots

- Plot type "A" 18 X 30m =540 sqm (88 Plots)
- Plot type "B" 21 x 36m and 24 x 30m = 750 sqm (109 Plots)
- Buffers and Setbacks
- Open Space and Recreation
- Public Land Uses
- Commercial Land Uses
- Service Industries
- Roads

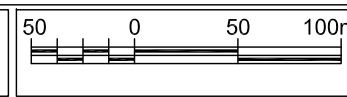

SITE AREA  
**22.73HA**  
DATE:  
August 2019

Consultants:  
**Geospatial Consult**  
Urban Planning, Surveying, GIS, Remote Sensing, Project Management and Software Development